


NOTE: THIS PLAN IS NOT A LEGAL ENGINEERING DOCUMENT BUT AN ELECTRONIC DUPLICATE. THE ORIGINAL, SIGNED BY THE ENGINEER AND APPROVED FOR PUBLICATION, IS KEPT ON FILE AT THE WASHINGTON STATE DEPARTMENT OF TRANSPORTATION. A COPY MAY BE OBTAINED UPON REQUEST.

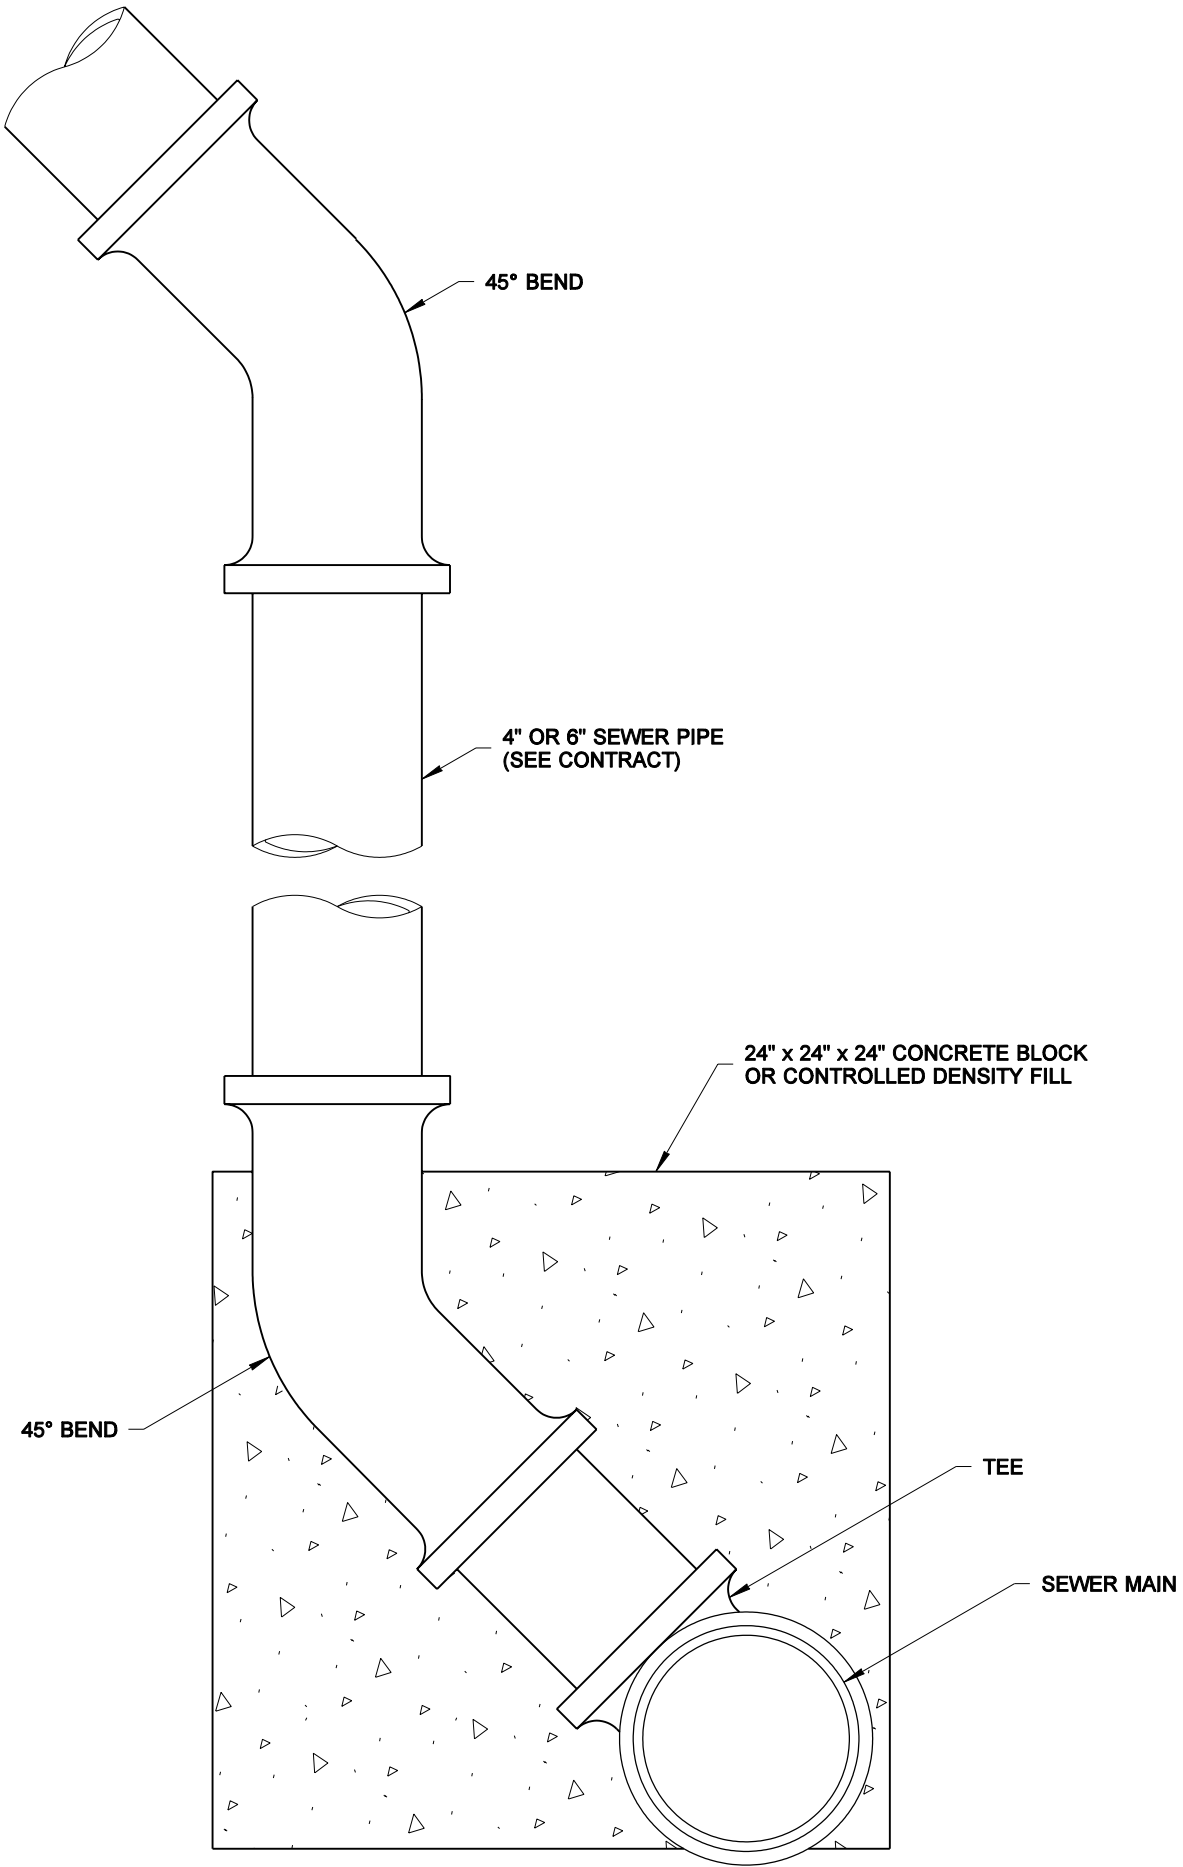

FOR SANITARY SEWER USE



EXPIRES JULY 1, 2007

**STANDING SIDE SEWER  
CONNECTION**  
**STANDARD PLAN B-85.30-00**

SHEET 1 OF 1 SHEET

APPROVED FOR PUBLICATION

**Harold J. Peterfeso** **06-01-06**

STATE DESIGN ENGINEER

DATE



Washington State Department of Transportation